


- "TC"** TEMPERATURE CONTROLLED
- "A"** AMBIENT / NO HEAT OR COOLING / UNCONDITIONED
- "H"** HEATED ONLY

BUILDING FLOOR PLAN - SCHEMATIC



1/16 = 1'-0"

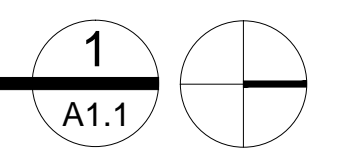

ANDERSON-ASHTON INC.
 DESIGN / BUILD
 1000 W. WISCONSIN ST.
 NEW BERLIN, WI 53151
 Phone: (262) 786-4640
 WWW.ANDERSONASHTON.COM




Wisconsin Registered Contractor
 ID #: 1048911 WI Dept of Commerce

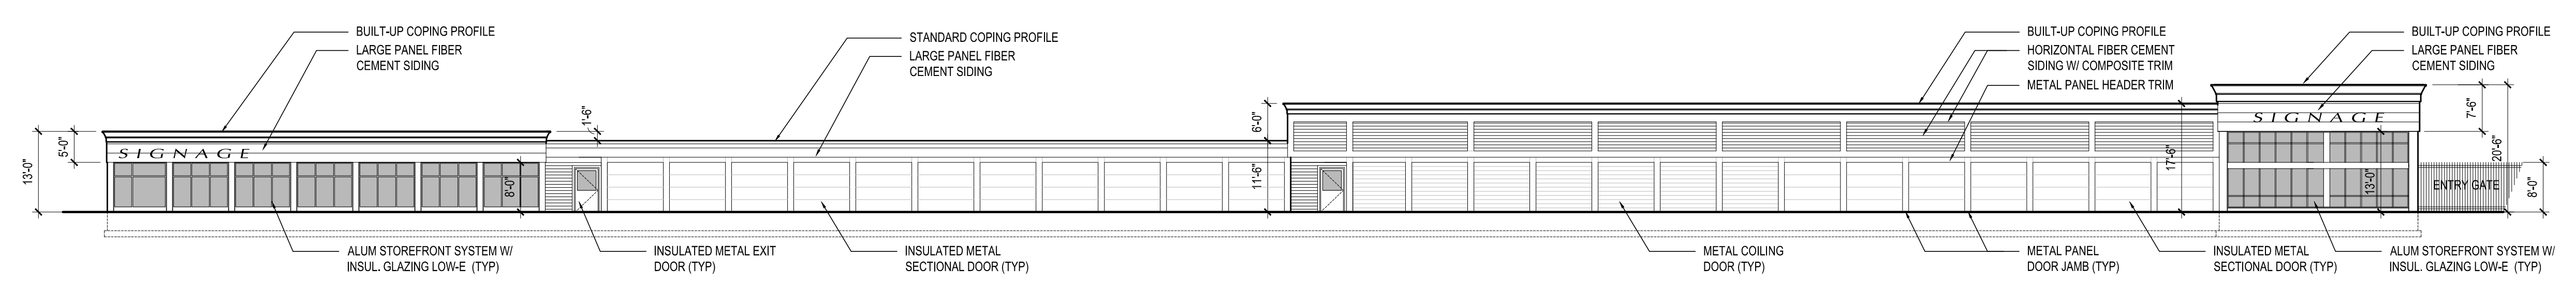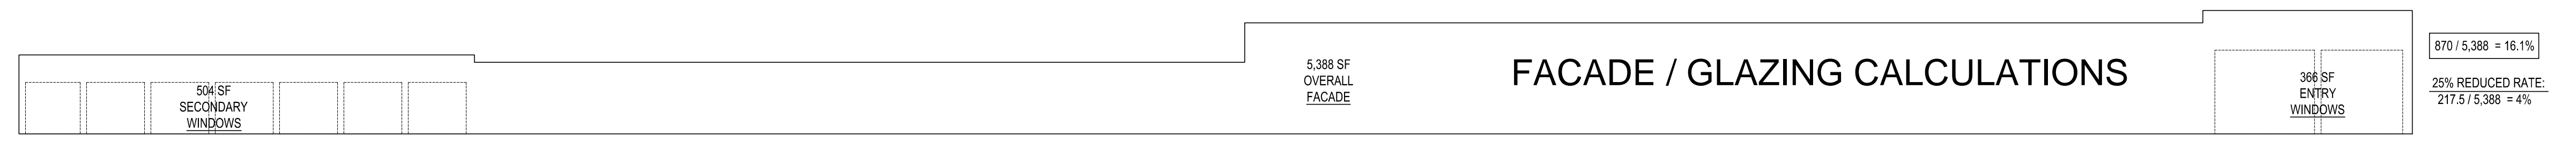

STREET ELEVATION - SCHEMATIC

1/16 = 1'-0"

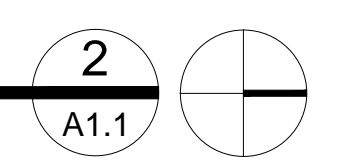

WISCONSIN

PROPOSED PROJECT FOR:
SILVER SPRING SELF STORAGE
 MILWAUKEE

DRAFTED BY: S L W
 PROJECT DESIGNER: B F
 SUBMITTAL DATE: 08/26/2015

JOB NO. 1531

A1.1